

+5400

+4400

+2300




Fasade A

+5400

+4400

+2300

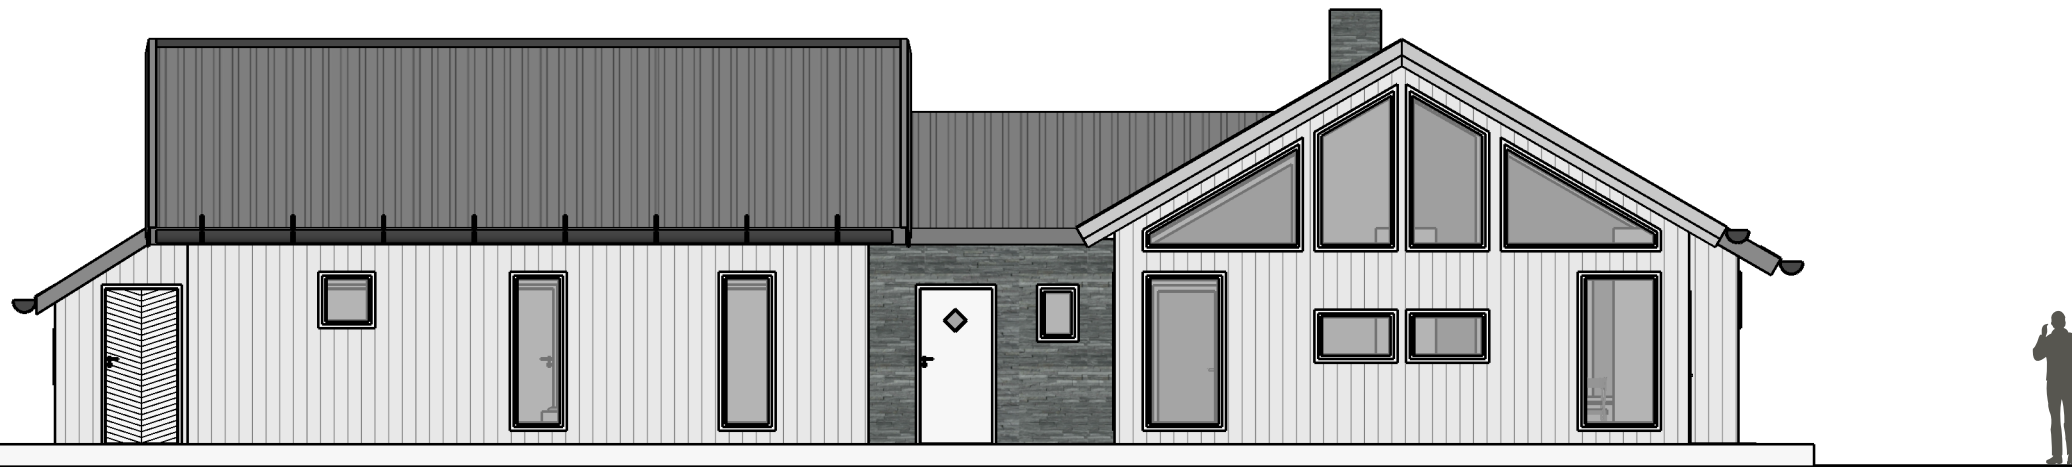

Fasade B



Fam.

Zeichnung

Fasade A & B

1:100 A3

REVISIONS

REMARKS

MM/DD/YY

1 18/08/2021 ...

2 ...

3 ...

4 ...

5 ...

Kommune :

01

A