

+5300


+2300



Fasade A

+5300

+2300

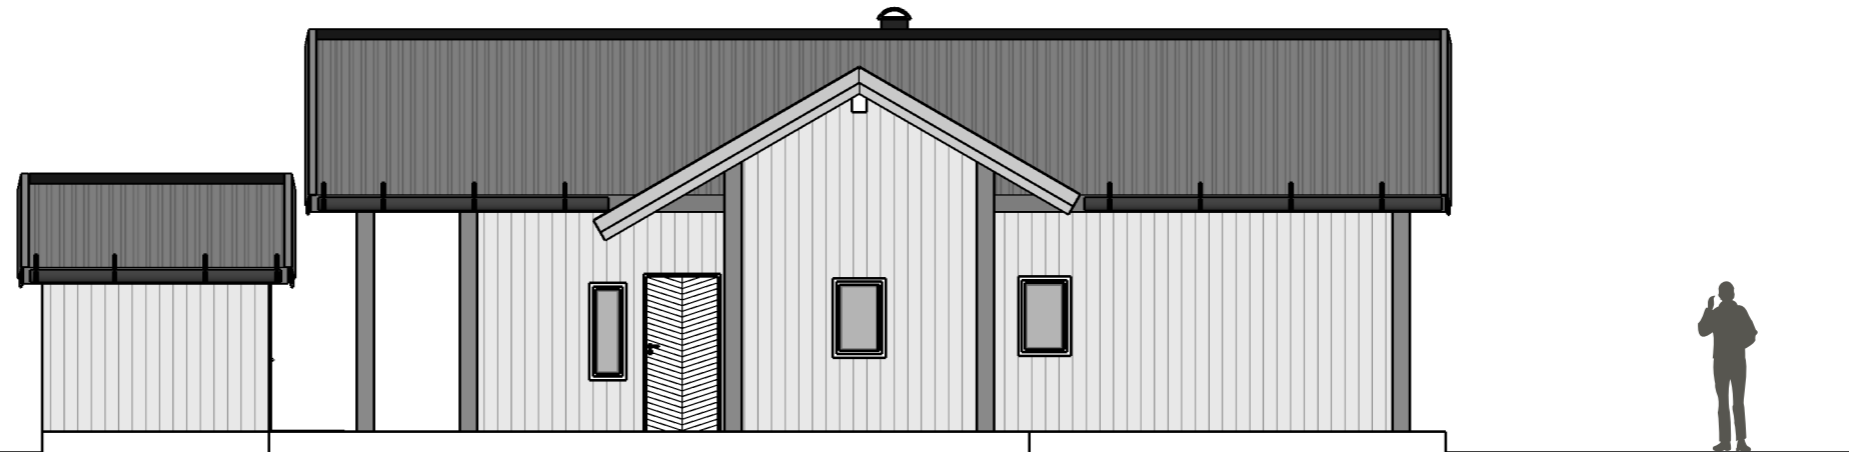

Fasade B



for Drømmehytter

Fam.

Zeichnung: Trondheim 95m

Fasade A & B

1:100 A3

REVISIONS

REMARKS

	MM/DD/YY	REMARKS
1	20/08/2021	...
2		...
3		...
4		...
5		...

Kommune :

01

A