

+5900 ✓

+5200 ✓

+2300 ✓




Fasade C

+5900 ✓

+5200 ✓

+2300 ✓

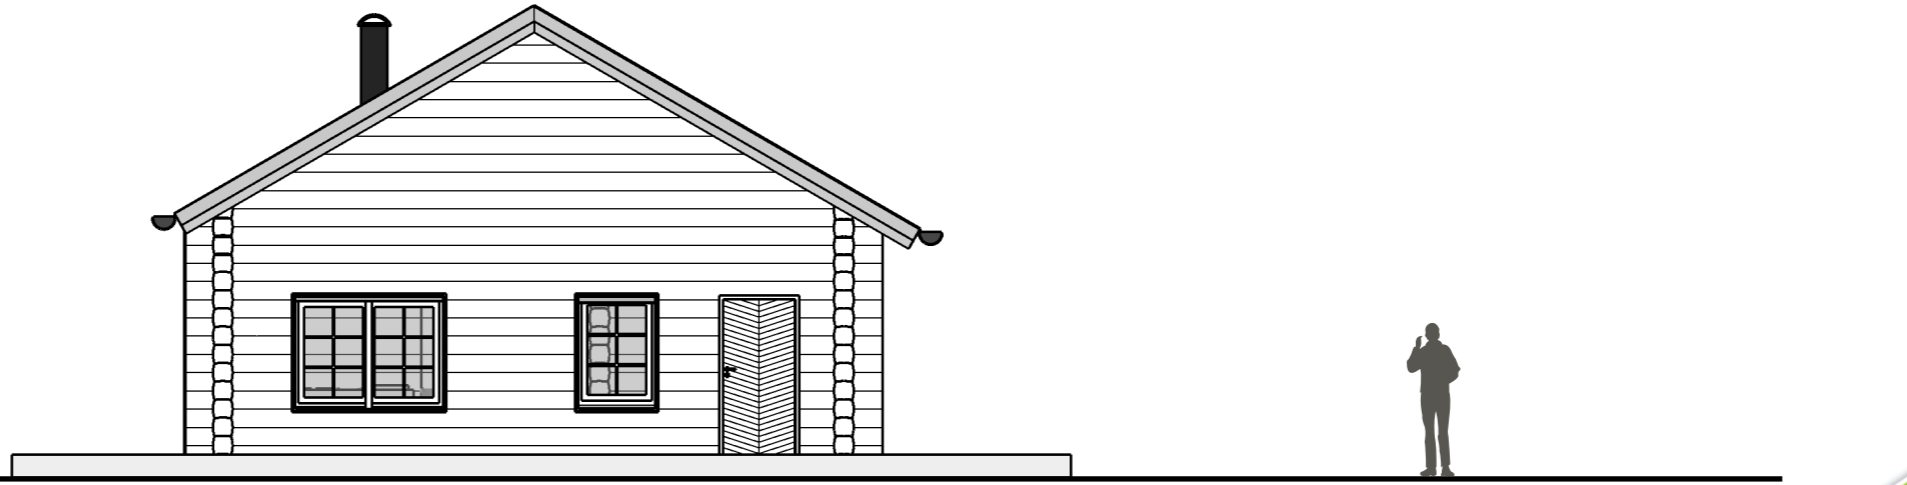

Fasade D



for Drømmehytter

Fam.

Zeichnung: solheim

Fasade C & D

1:100 A3

REVISIONS

	MM/DD/YY	REMARKS
1	11/08/2021	...
2		...
3		...
4		...
5		...

Kommune :

A 01

A